


- LEGENDA**
- LIMITE**
- - - Zona studiata = 23.964 mp
 - Zona reglementata = 16.644 mp
 - Profil stradal
- Mobilare**
- Constructii autorizate
 - Constructie propuse
 - Alei carosabile propuse
 - Alei pietonale propuse
 - Spatiu verde
- ZONE DE PROTECTIE**
- Zona de protectie 5 m retea de Apa

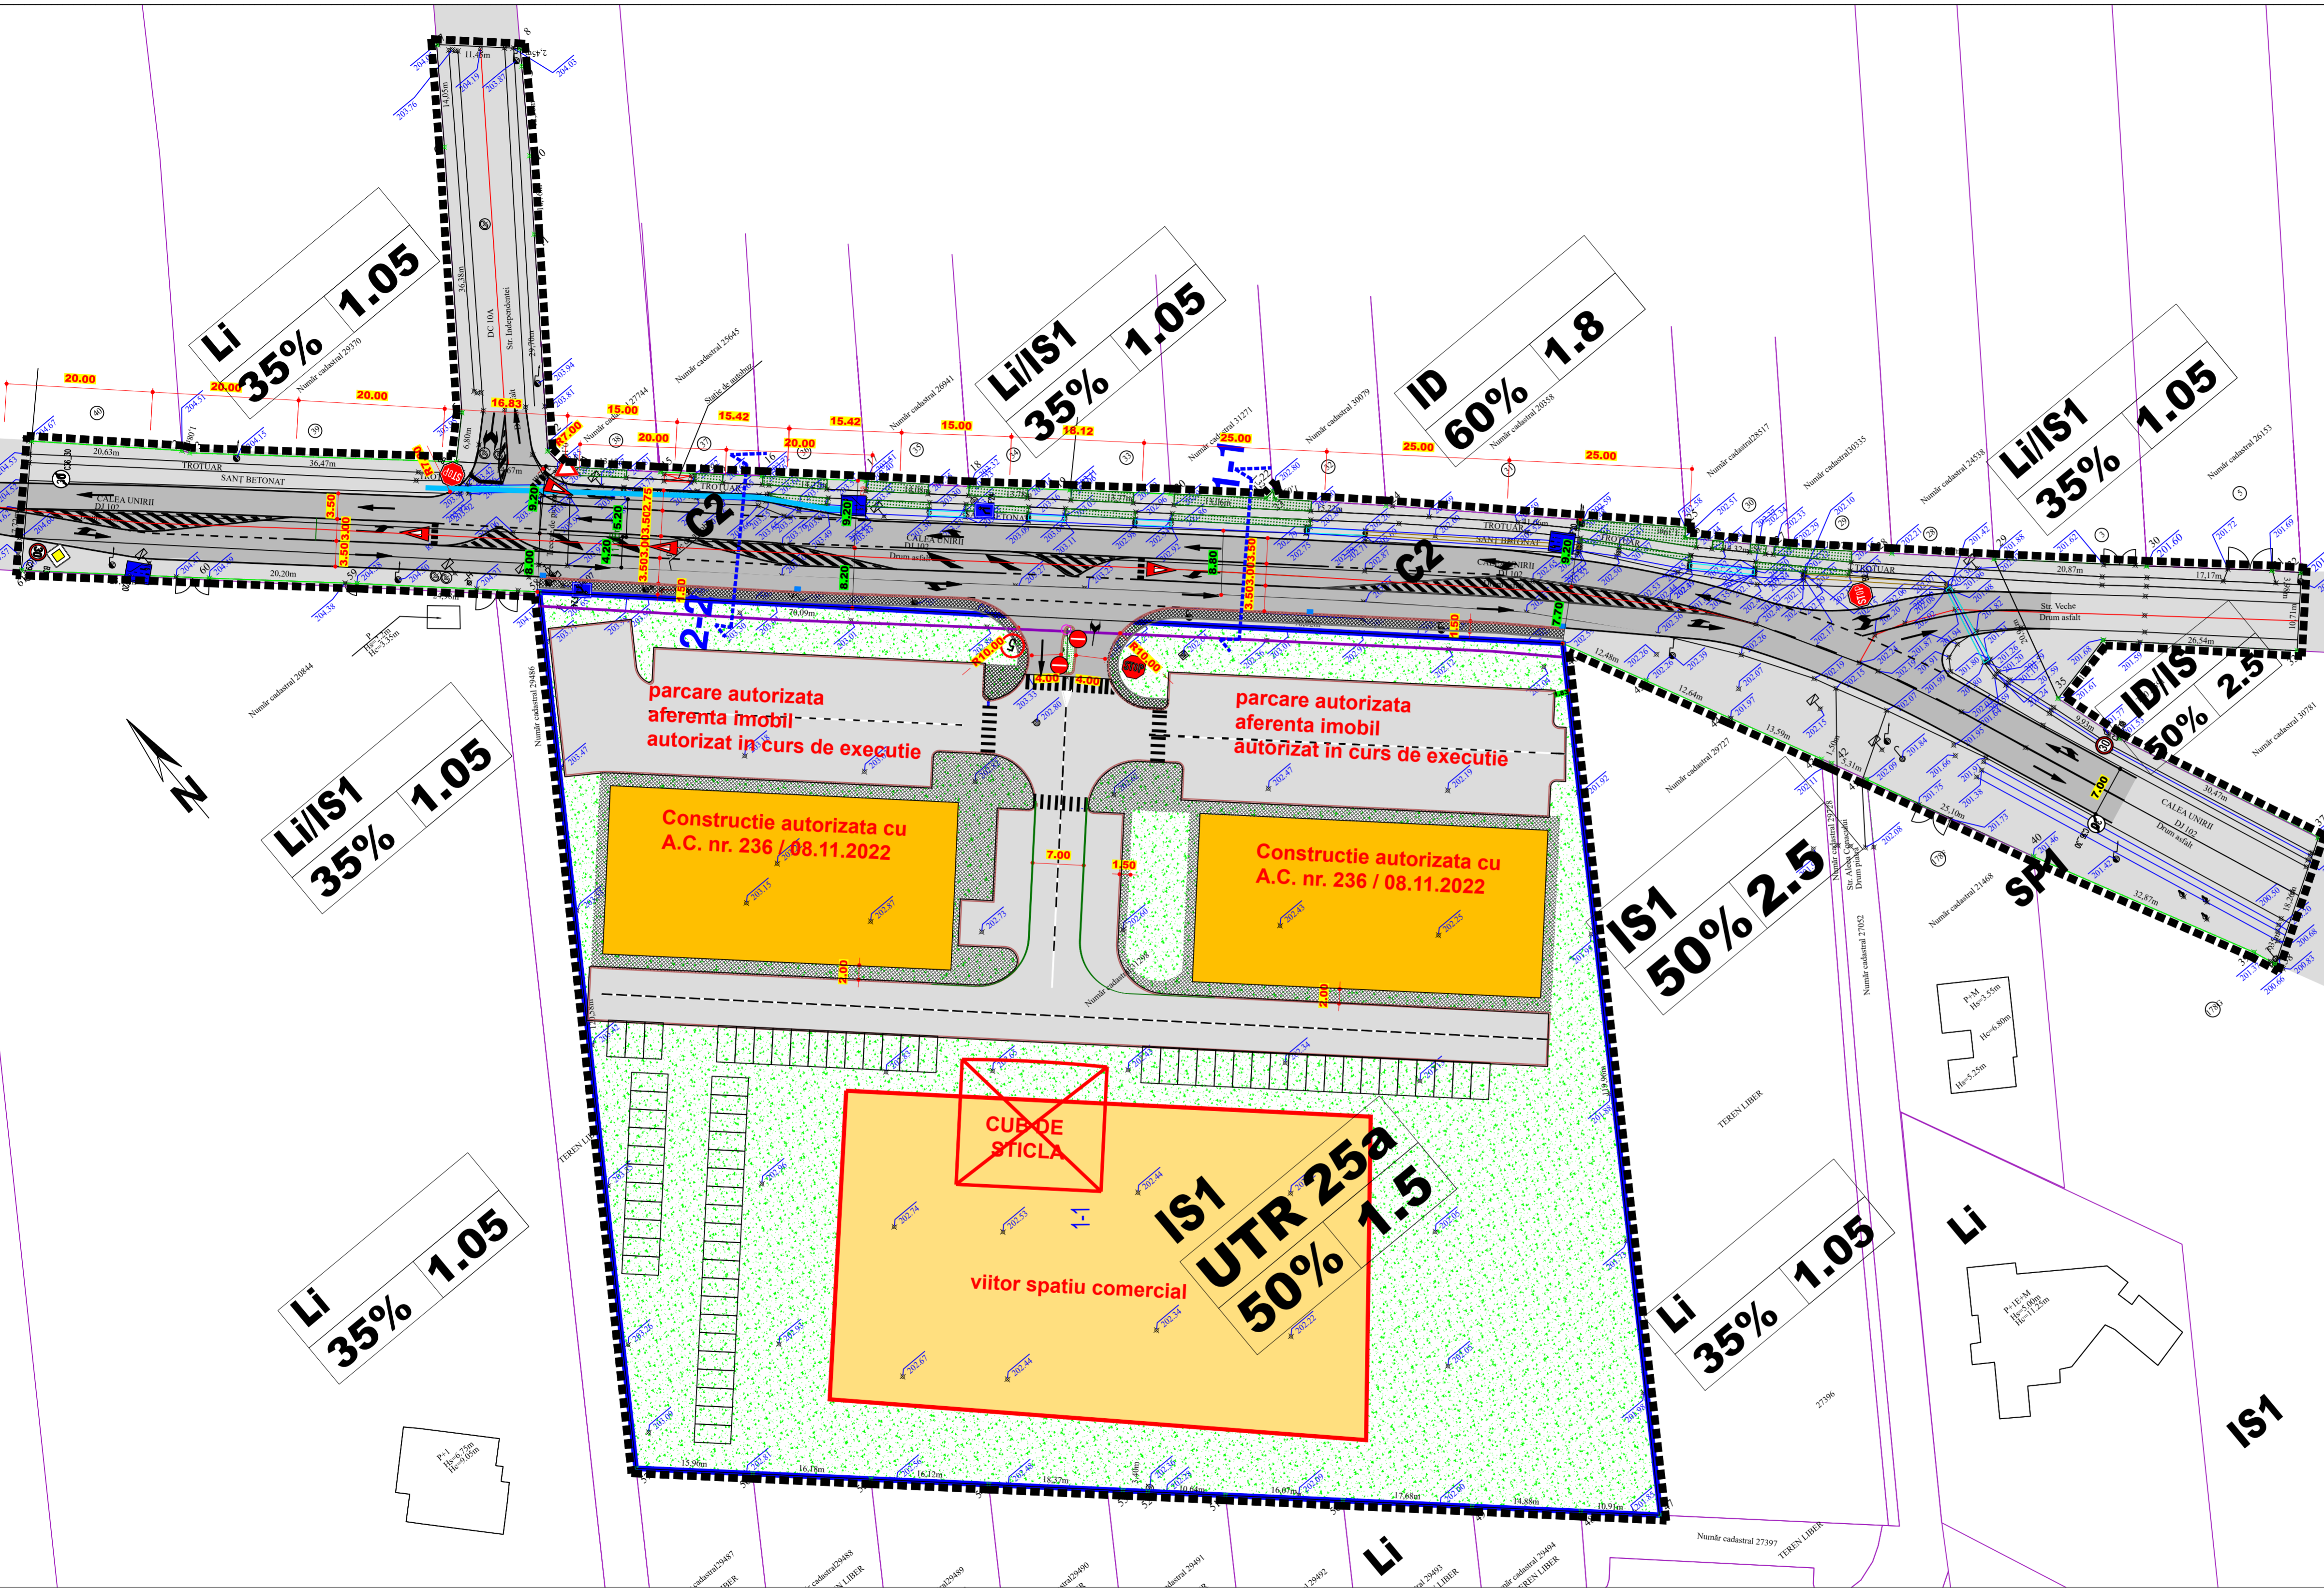

UTR 25	UTR 25a
35% 1.05	50% 1.5



DENUMIREA LUCRARI: PLAN URBANISTIC ZONAL - SCHIMBARE DESTINATIE DIN ZONA MIXTA LOCUINTE INDIVIDUALE SI INSTITUTII SI SERVICII, ZONA LOCUINTE INDIVIDUALE IN ZONA INSTITUTII SI SERVICII PENTRU AMPLASARE COMPLEX COMERCIAL (Sst. 23.964 mp)		NUMAR PROIECT 161 / 2022
AMPLASAMENT: Com. Paulesti, Parohia Ros. T2, Parcela 637, 602, 604, 605, 606, joi. Pruhova - Nr. cad. 31208, Calesa Unirii (DRFZ), DC 10 (DC Independenti), Str. Veche, joi. Pruhova		FAZA P.U.Z.
BENEFICIAR:	COMUNA PAULESTI	DATA 12.12.2022
SEF PROIECT: Arh. Bogdan Georgescu	TITLUL PLANSEI:	PLAN MOBILARE
PROIECTAT: Arh. Bogdan Georgescu	DESEINAT: Sp. planif. arh. Ioana Lisa	SCARA 1:5000
VERIFICAT: Arh. Bogdan Georgescu	NR. PLANSA:	U - 06