


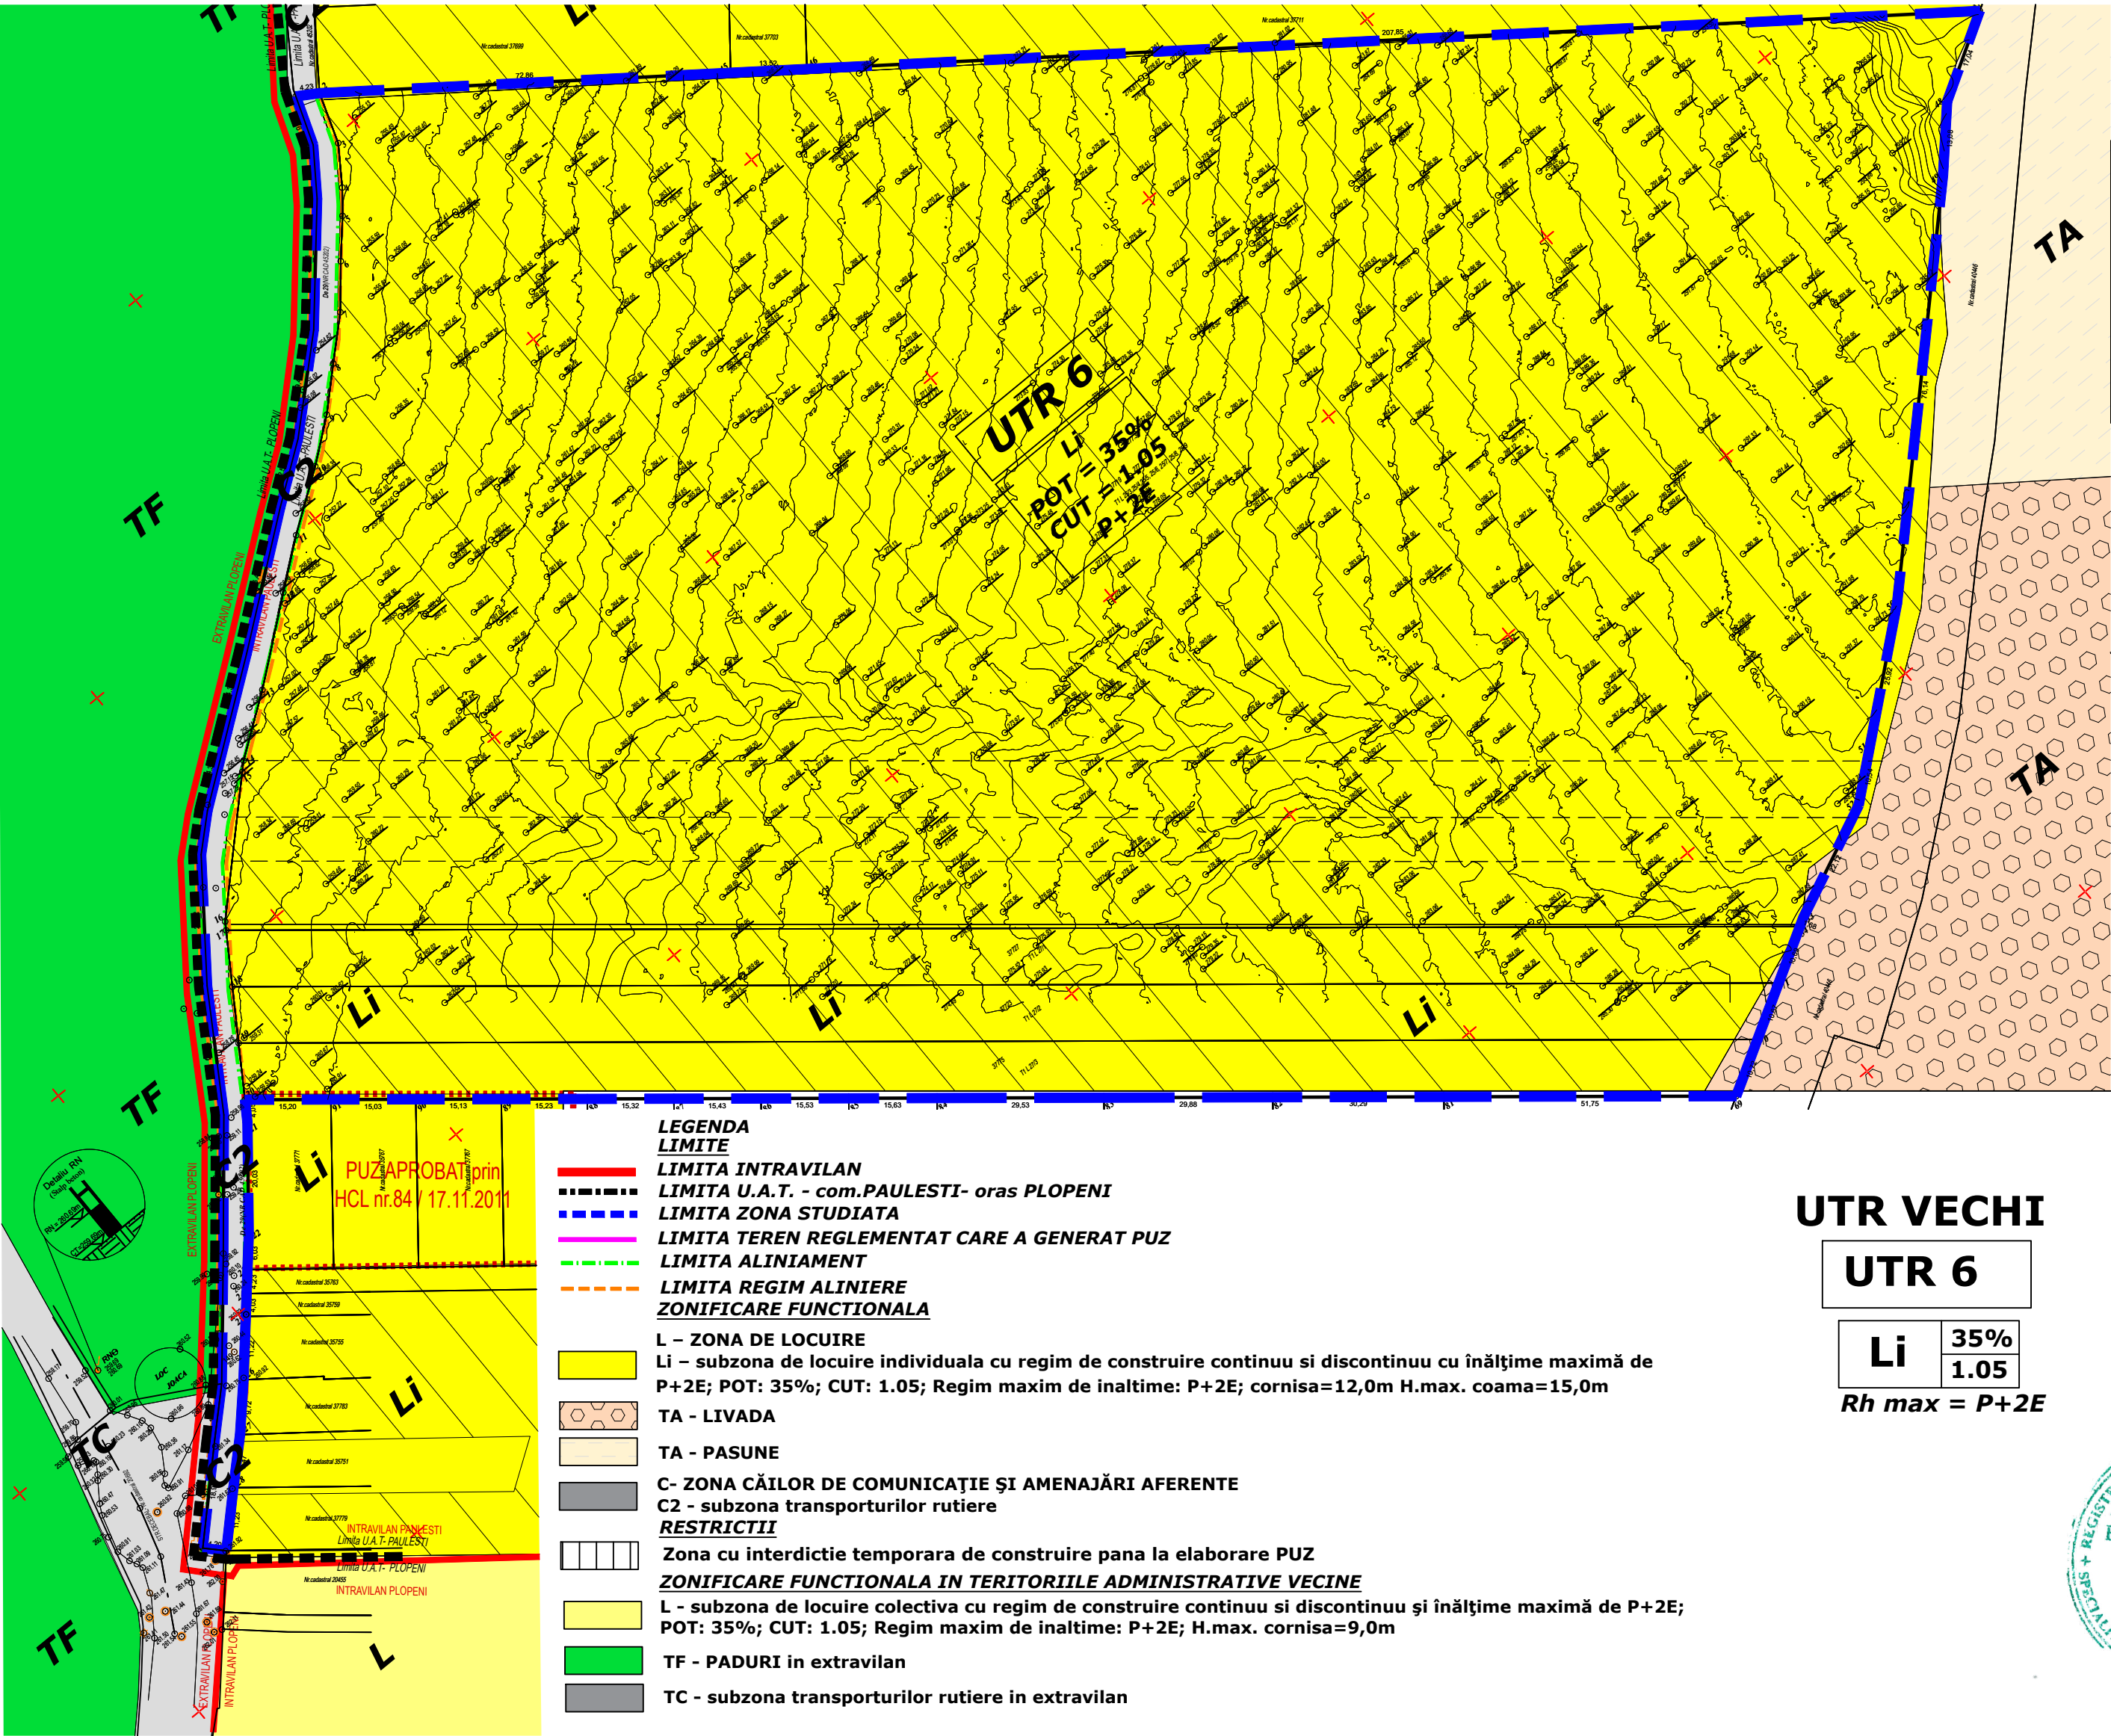

JUDETUL PRAHOVA
UNITATEA ADMINISTRATIV TERITORIALA: PAULESTI
ADRESA IMOBIL: Com. Paulesti, sat Gageni, T1 L 25/3.....25/9; P 26/4,26/6, De29 - intravilan
PROPRIETARI : SC DALPINA SRL
COMUNA PAULESTI - D 29-domeniu public
ACT DE PROPRIETATE: Act de alipire nr.3152/19.09.2008
Imobilul are numar cadastral 37719 si este inscris in
Cartea Funciara nr.37719 a UAT PAULESTI
Suprafata studiata numar cadastral 37719 =44067mp
Suprafata studiata De 29- Nr. cadastral 45202 =1116mp
Suprafata studiata Nr.cadastral 37775 =2671mp
Suprafata studiata Nr.cadastral 37723 =2707mp
Suprafata studiata Nr.cadastral 37727 = 2760mp
SUPRAFATA TOTAL STUDIATA =53321mp

SUPRAFATA TOTAL STUDIATA			
Nr. Pct.	Coordonate pct.de contur		Lungimi laturi D(i,i+1)
	X [m]	Y [m]	
47	393182.226	575164.625	17.04
48	393173.507	575169.982	13.08
49	393163.887	575161.122	76.14
50	393110.585	575106.747	25.92
51	393093.991	575086.832	10.54
52	393087.245	575078.735	22.12
53	393078.151	575058.586	1.68
54	393077.310	575057.107	10.69
71	393071.970	575047.851	10.67
70	393066.639	575038.609	10.72
69	393061.283	575029.323	51.75
81	393094.061	574989.278	30.29
82	393113.245	574965.840	29.88
83	393132.174	574942.715	29.53
84	393150.879	574919.863	15.63
85	393160.781	574907.765	15.53
86	393170.616	574895.749	15.43
87	393180.387	574883.813	15.32
88	393190.093	574871.954	15.23
89	393199.737	574860.171	15.13
90	393209.320	574848.464	15.03
91	393218.843	574836.830	15.20
20	393228.472	574825.066	4.05
21	393225.078	574822.854	20.03
22	393209.466	574810.300	6.03
23	393204.954	574806.305	4.23
24	393201.786	574803.500	4.03
25	393198.765	574800.826	11.22
26	393190.362	574793.387	9.72
27	393183.255	574786.749	9.47
28	393176.751	574779.870	11.23
29	393168.921	574771.822	4.20
30	393171.928	574768.889	18.97
31	393185.175	574762.470	10.33
32	393192.279	574769.968	23.03
33	393209.885	574804.820	24.52
34	393228.758	574820.475	23.08
35	393248.323	574832.718	23.22
36	393266.903	574846.638	7.83
37	393272.181	574852.424	14.35
38	393280.729	574863.953	14.35
39	393289.276	574875.483	26.48
40	393305.440	574896.459	12.55
41	393312.822	574906.614	19.48
42	393325.948	574921.012	23.21
43	393343.490	574936.217	9.56
44	393351.295	574941.741	9.13
1	393359.885	574944.828	4.23
2	393357.662	574948.429	72.86
45	393314.220	575006.917	13.52
S=53321mp			



BiG
studio-arh
design

Telefon : 0722.588805
e-mail: arhi_geo@yahoo.com

DENUMIREA LUCRARII: INTOCMIRE PUZ - RIDICARE RESTRICTIE DE CONSTRUIRE SI PARCELARE TEREN PENTRU CARTIER REZIDENTIAL (Sst=53.321 mp)		NUMAR PROIECT 173 / 2022
AMPLASAMENT: Com. Paulesti, sat Gageni, T1 L 25/3.....25/9; P 26/4,26/6, De29 - intravilan		FAZA P.U.Z.
BENEFICIAR: COMUNA PAULESTI		12.09.2022
SEF PROIECT: Arh. Bogdan Georgescu	TITLUL PLANSEI:	SITUATIE EXISTENTA
PROIECTAT: Sp. Planif. Ter. Ioana Licu		
DESENAT: Sp. Planif. Ter. Ioana Licu		
VERIFICAT: Arh. Bogdan Georgescu	NR. PLANSA : U - 02	SCARA 1:1000